



# Royal Orangerie on a Stem Wall

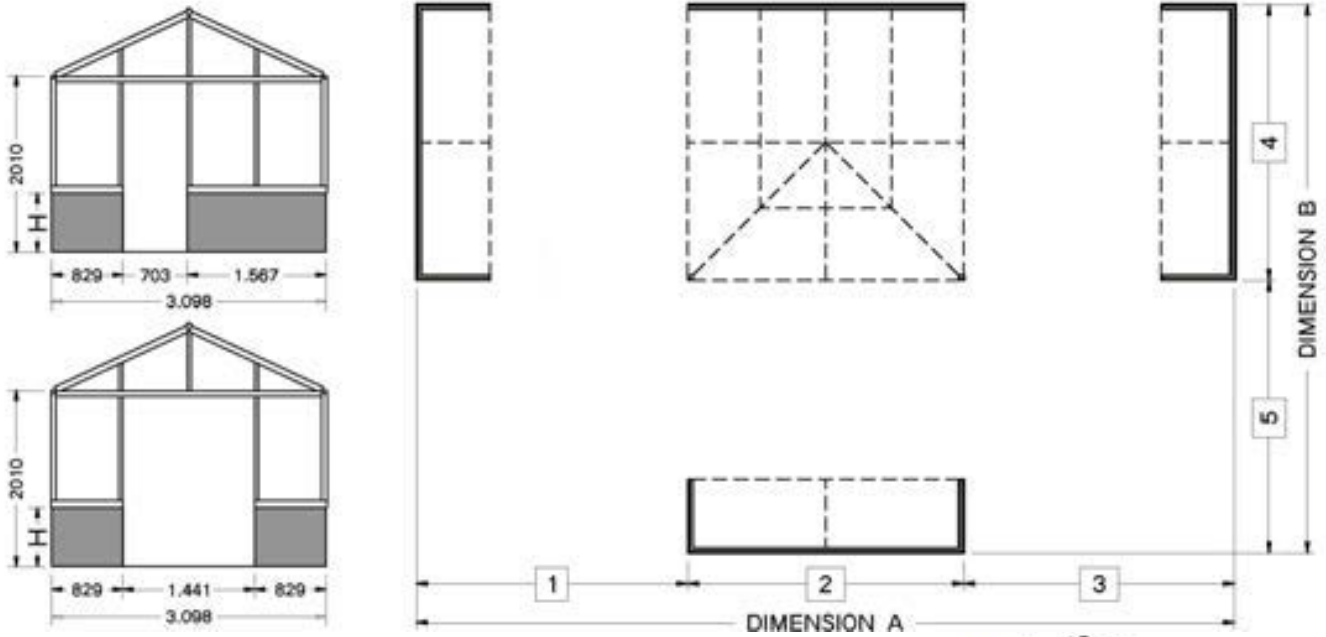

## HELIOS T MUR + EOS T MUR

A = 1+2+3	1	829mm
	2	3.098mm
	3	829mm
B = 4+5	4	3.098mm
	5	829mm

H 200 | 400  
600 | 1.025

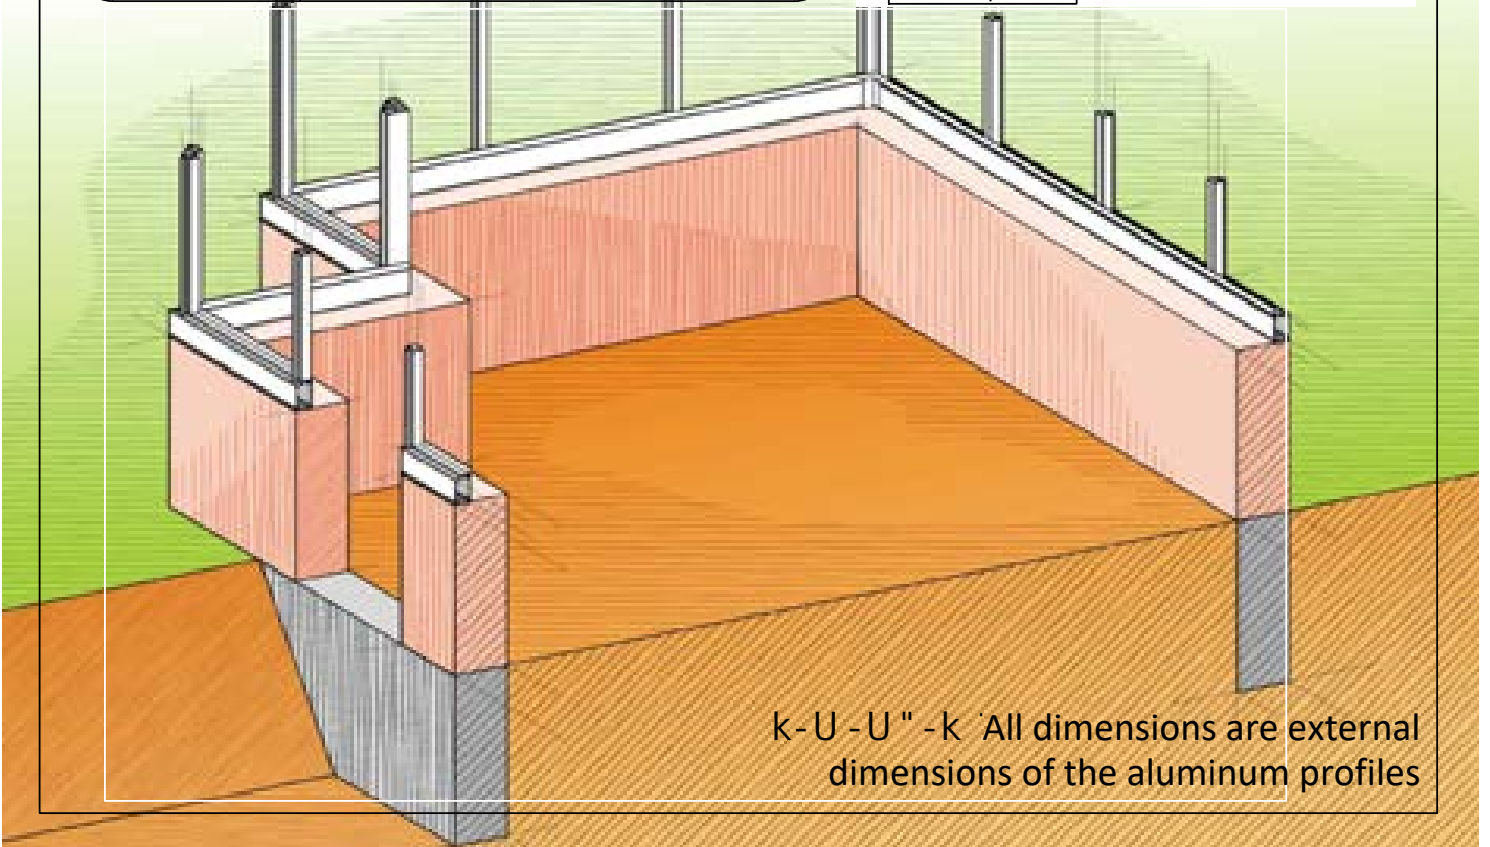

k-U-U-k All dimensions are external dimensions of the aluminum profiles